


Glass Building

Floor Plan Including Awning Options

Overall Footprint - 15.1m x 14.3m

Overall Footprint - 12.1m x 14.3m

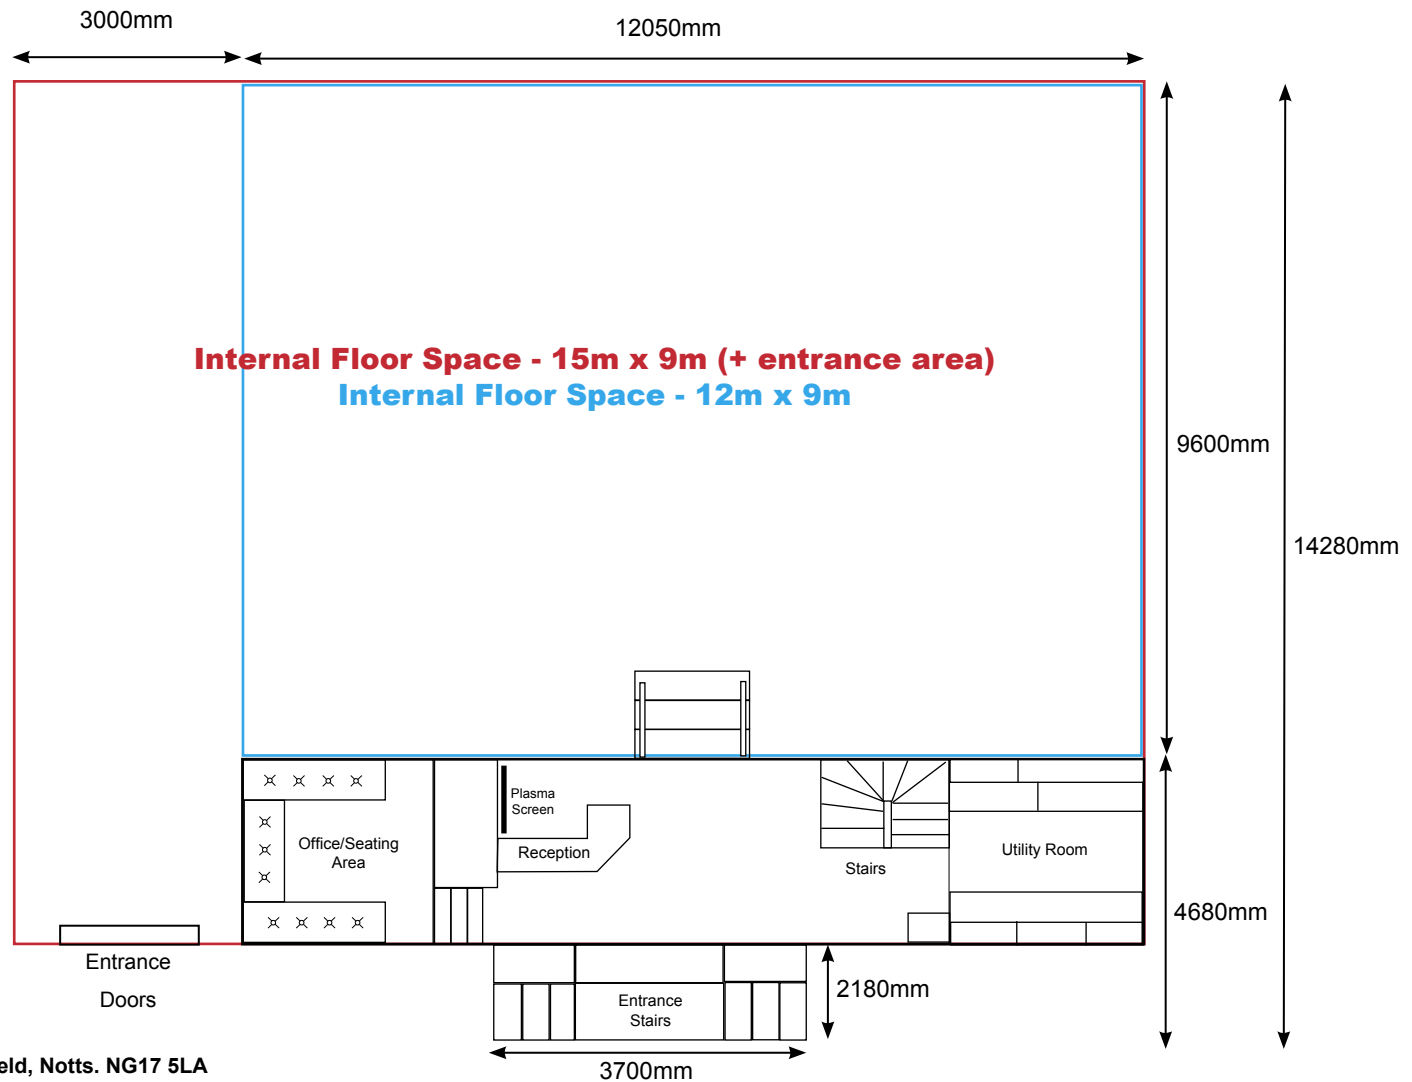

**Eventmaker
Hospitality Ltd**

Monarch House, Coxmoor Road, Sutton in Ashfield, Notts. NG17 5LA
Tel:0845 1949061 Fax:0845 1949063 E-mail: info@eventmaker.co.uk